

**SYMBOL KEY**

	ETC Source4 Lustr LED2 15-30deg	12
	Chauvet Ovation E-260 WW 19 Degree	5
	Chauvet Ovation E-260 WW 26 Degree	5
	Chauvet Ovation E-2 FC	6
	Elation KL Par FC MFL	12
	Showline SL Par 155	6
	Selecon Rama 6" Fresnel	2
	Ayrton Mistral-S	8
	Martin Mac Quantum Profile	2
	Martin Mac Quantum Wash	2
	Selecon Rama 6" LED Fresnel	3
	Chauvet Ovation Cyc 3 FC	8
	EK Lights LED ePAR UV	2

**DMX UNIVERSES**

- U1: FOH & ORCH Bridges
- U2: LX 1
- U3: LX 2
- U4: LX 3
- U5: LX 4
- U6: Floor & Perches
- U7: Dimmers & House Lights
- U8: Free

**NOTES**

See Fixture Address Lists for additional addresses  
 Dimmers and House LX cannot be re-addressed  
 Half-stage only uses LX1 and LX2  
 Truss floor package also available




**CIVIC THEATRE**  
 WAGGA WAGGA

Burns Way (off Tarcutta St)  
 Wagga Wagga NSW 2650  
 +61 2 6926 9688  
<https://civictheatre.com.au/>

**Wagga Standard Rig**

Drawn By:	RS
Version:	November 2024
Date:	15/11/24

Scale:  
**1:50 @ A3**

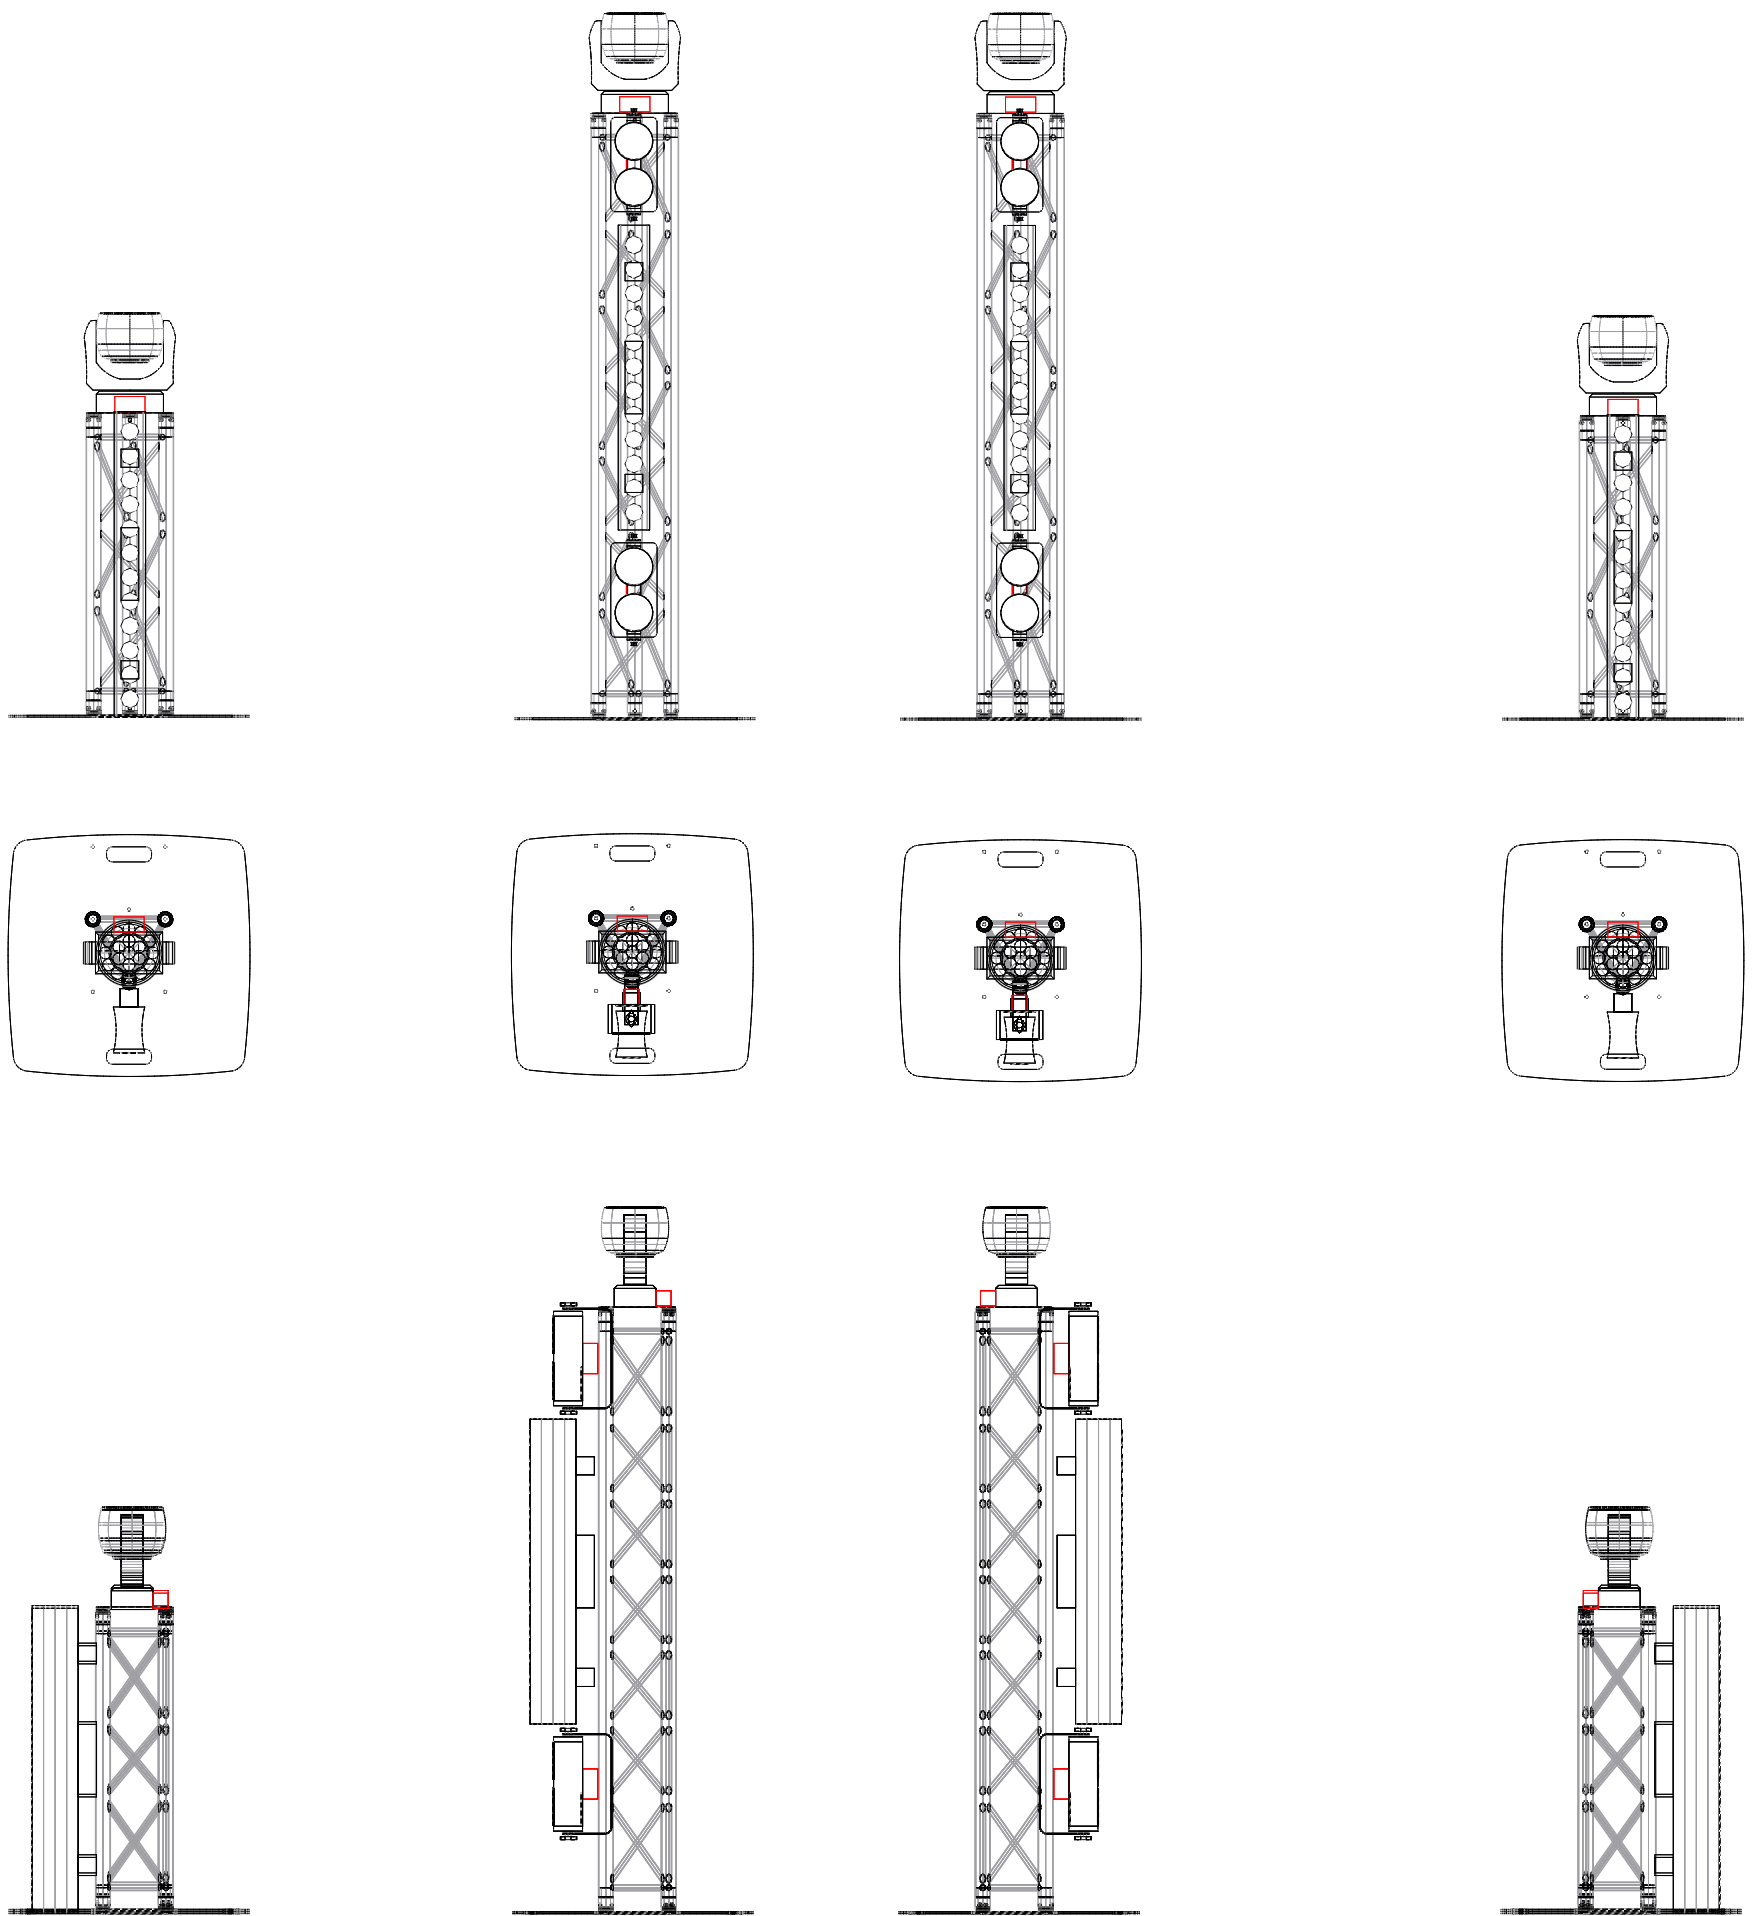

**SYMBOL KEY**

	Martin Mac Aura XB	4
	ShowPro Blinder II	4
	Showtech LED Fusion Bar Q XII	4
	Chauvet Ovation Cyc 3 FC	4



**NOTES**

4x additional Ovation CYC 3 FC units available, for floor use. Rigging available on request.



**CIVIC THEATRE**  
WAGGA WAGGA

Burns Way (off Tarcutta St)  
Wagga Wagga NSW 2650  
+61 2 6926 9688  
<https://civictheatre.com.au/>

**Wagga Standard Rig**  
Floor Package

Drawn By:	PO
Version:	November 2024
Date:	15/11/2024

Scale:  
**1:50 @ A4**